

© COPYRIGHT 1984 CLARK REAL ESTATE PTY LTD May only be used with the permission of the directors of Clark Real Estate Pty. Ltd.

Proposed Office:  
 For: UNIMIN AUSTRALIA LTD  
 At: NO. 870 MCDONALDS TRACK, LANG LANG


Builder  
 HARMONIOUS BLEND BUILDING CORPORATION PTY. LTD.

Design: Custom  
 CLARK NEW HOMES  
 461 Maroonah Hwy, Lilydale 3140  
 Ph: 9735-8000  
 Fax: 9735-8080

Date  
 Scale 1:100  
 Sheet OF  
 Cad No.

# FLOOR PLAN

SCALE 1 : 100

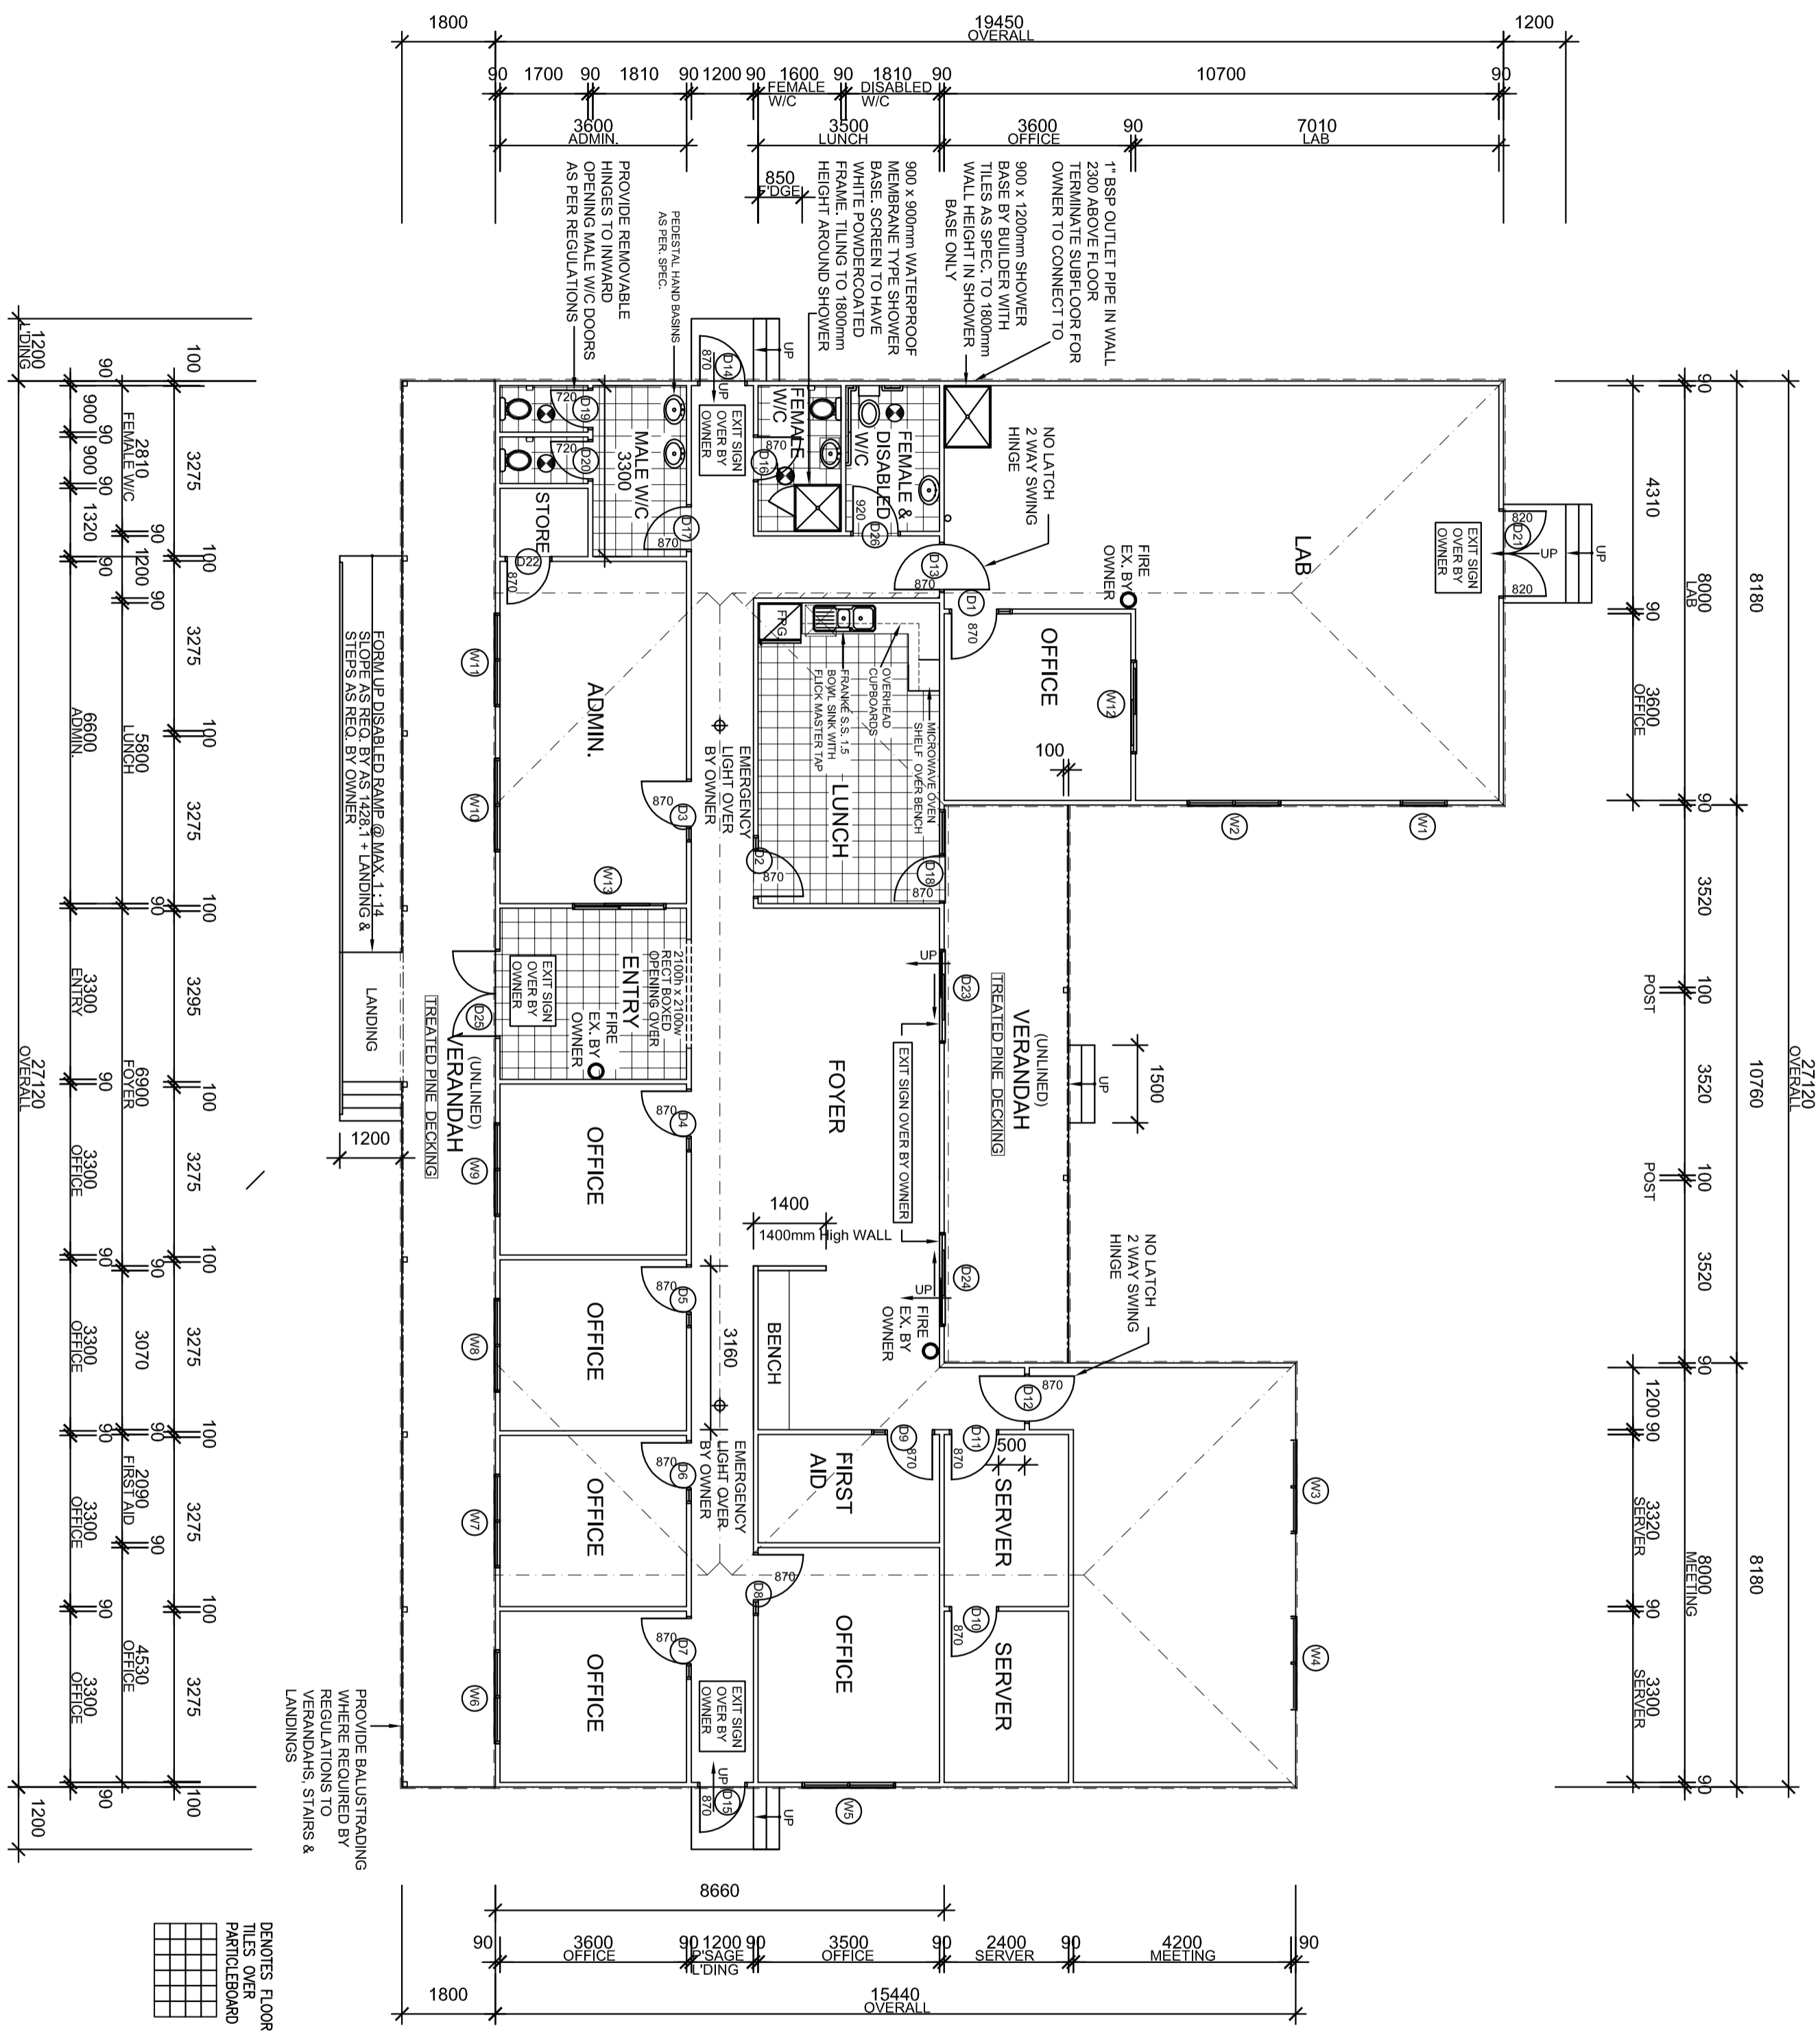

Proposed Office:  
 For: UNIMIN AUSTRALIA LTD  
 At: NO. 870 MCDONALDS TRACK, LANG LANG

Design: Custom  
 CLARK NEW HOMES  
 461 Maroonah Hwy, Lilydale 3140  
 Ph: 9735-8000  
 Fax: 9735-8080

Date  
 Scale 1:100  
 Sheet OF  
 Cad No.